


Steel Pipe Bollards

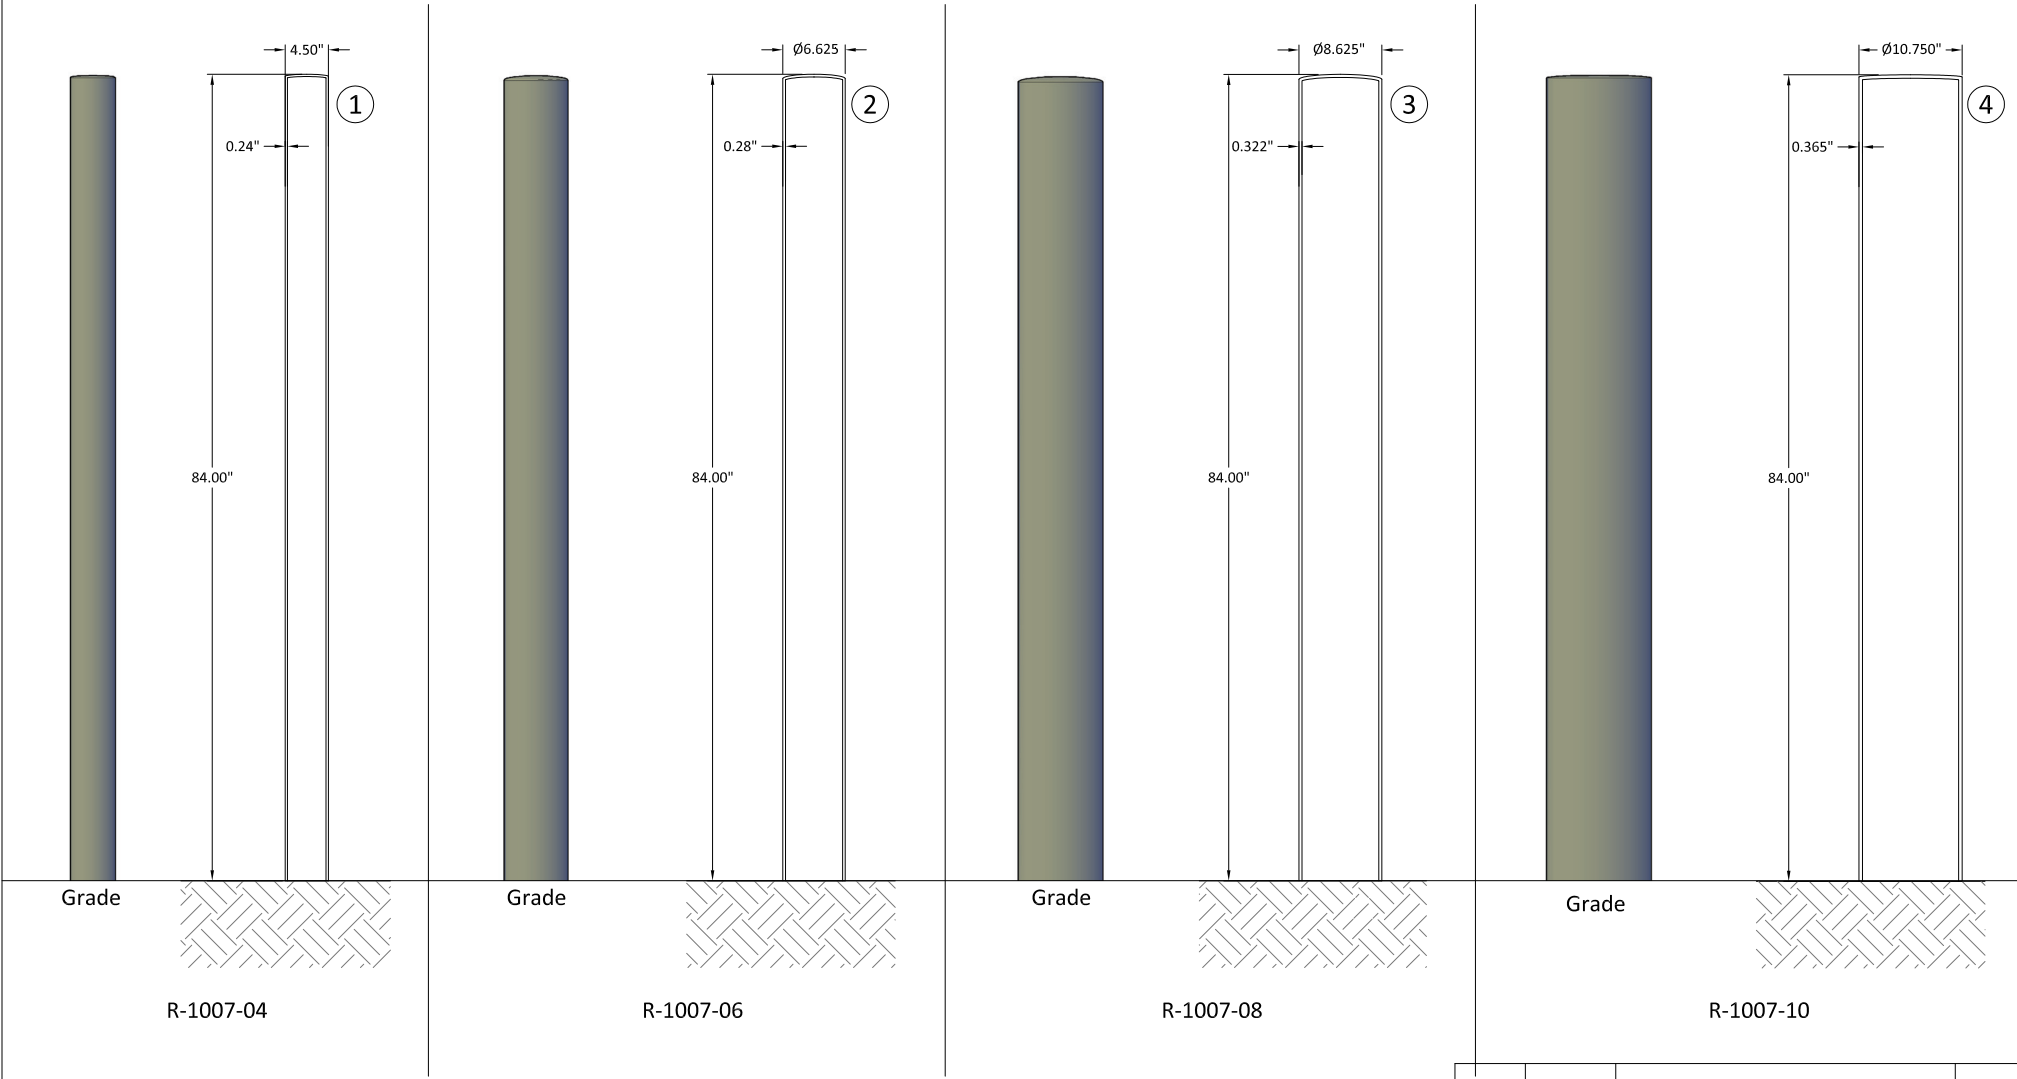

Bollards Covers					
Item	Part Number	(Drawing) Description	Material	Weight	Pipe Size
1	R-1007-04	Steel Pipe Bollard	ASTM 500 B Steel	76 lbs	
2	R-1007-06	Steel Pipe Bollard	ASTM 500 B Steel	133 lbs	
3	R-1007-08	Steel Pipe Bollard	ASTM 500 B Steel	200 lbs	
4	R-1007-10	Steel Pipe Bollard	ASTM 500 B Steel	284 lbs	

REV	DATE	DESCRIPTION	DR
RELIANCE FOUNDRY WE'VE GOT BOLLARDS COVERED			
Unit 207, 6450 - 148 Street, Surrey, BC, Canada V3S-7G7 1-888-735-5680 • info@bollards.ca www.bollards.ca			
Steel Bollards, Models R-1007-04/-06/-08/-10			
SCALE	NTS	DRAWING NUMBER	SIZE
DESIGN		R-1007-XX	A
DATE	02/21/2014		