


Steel Pipe Bollards

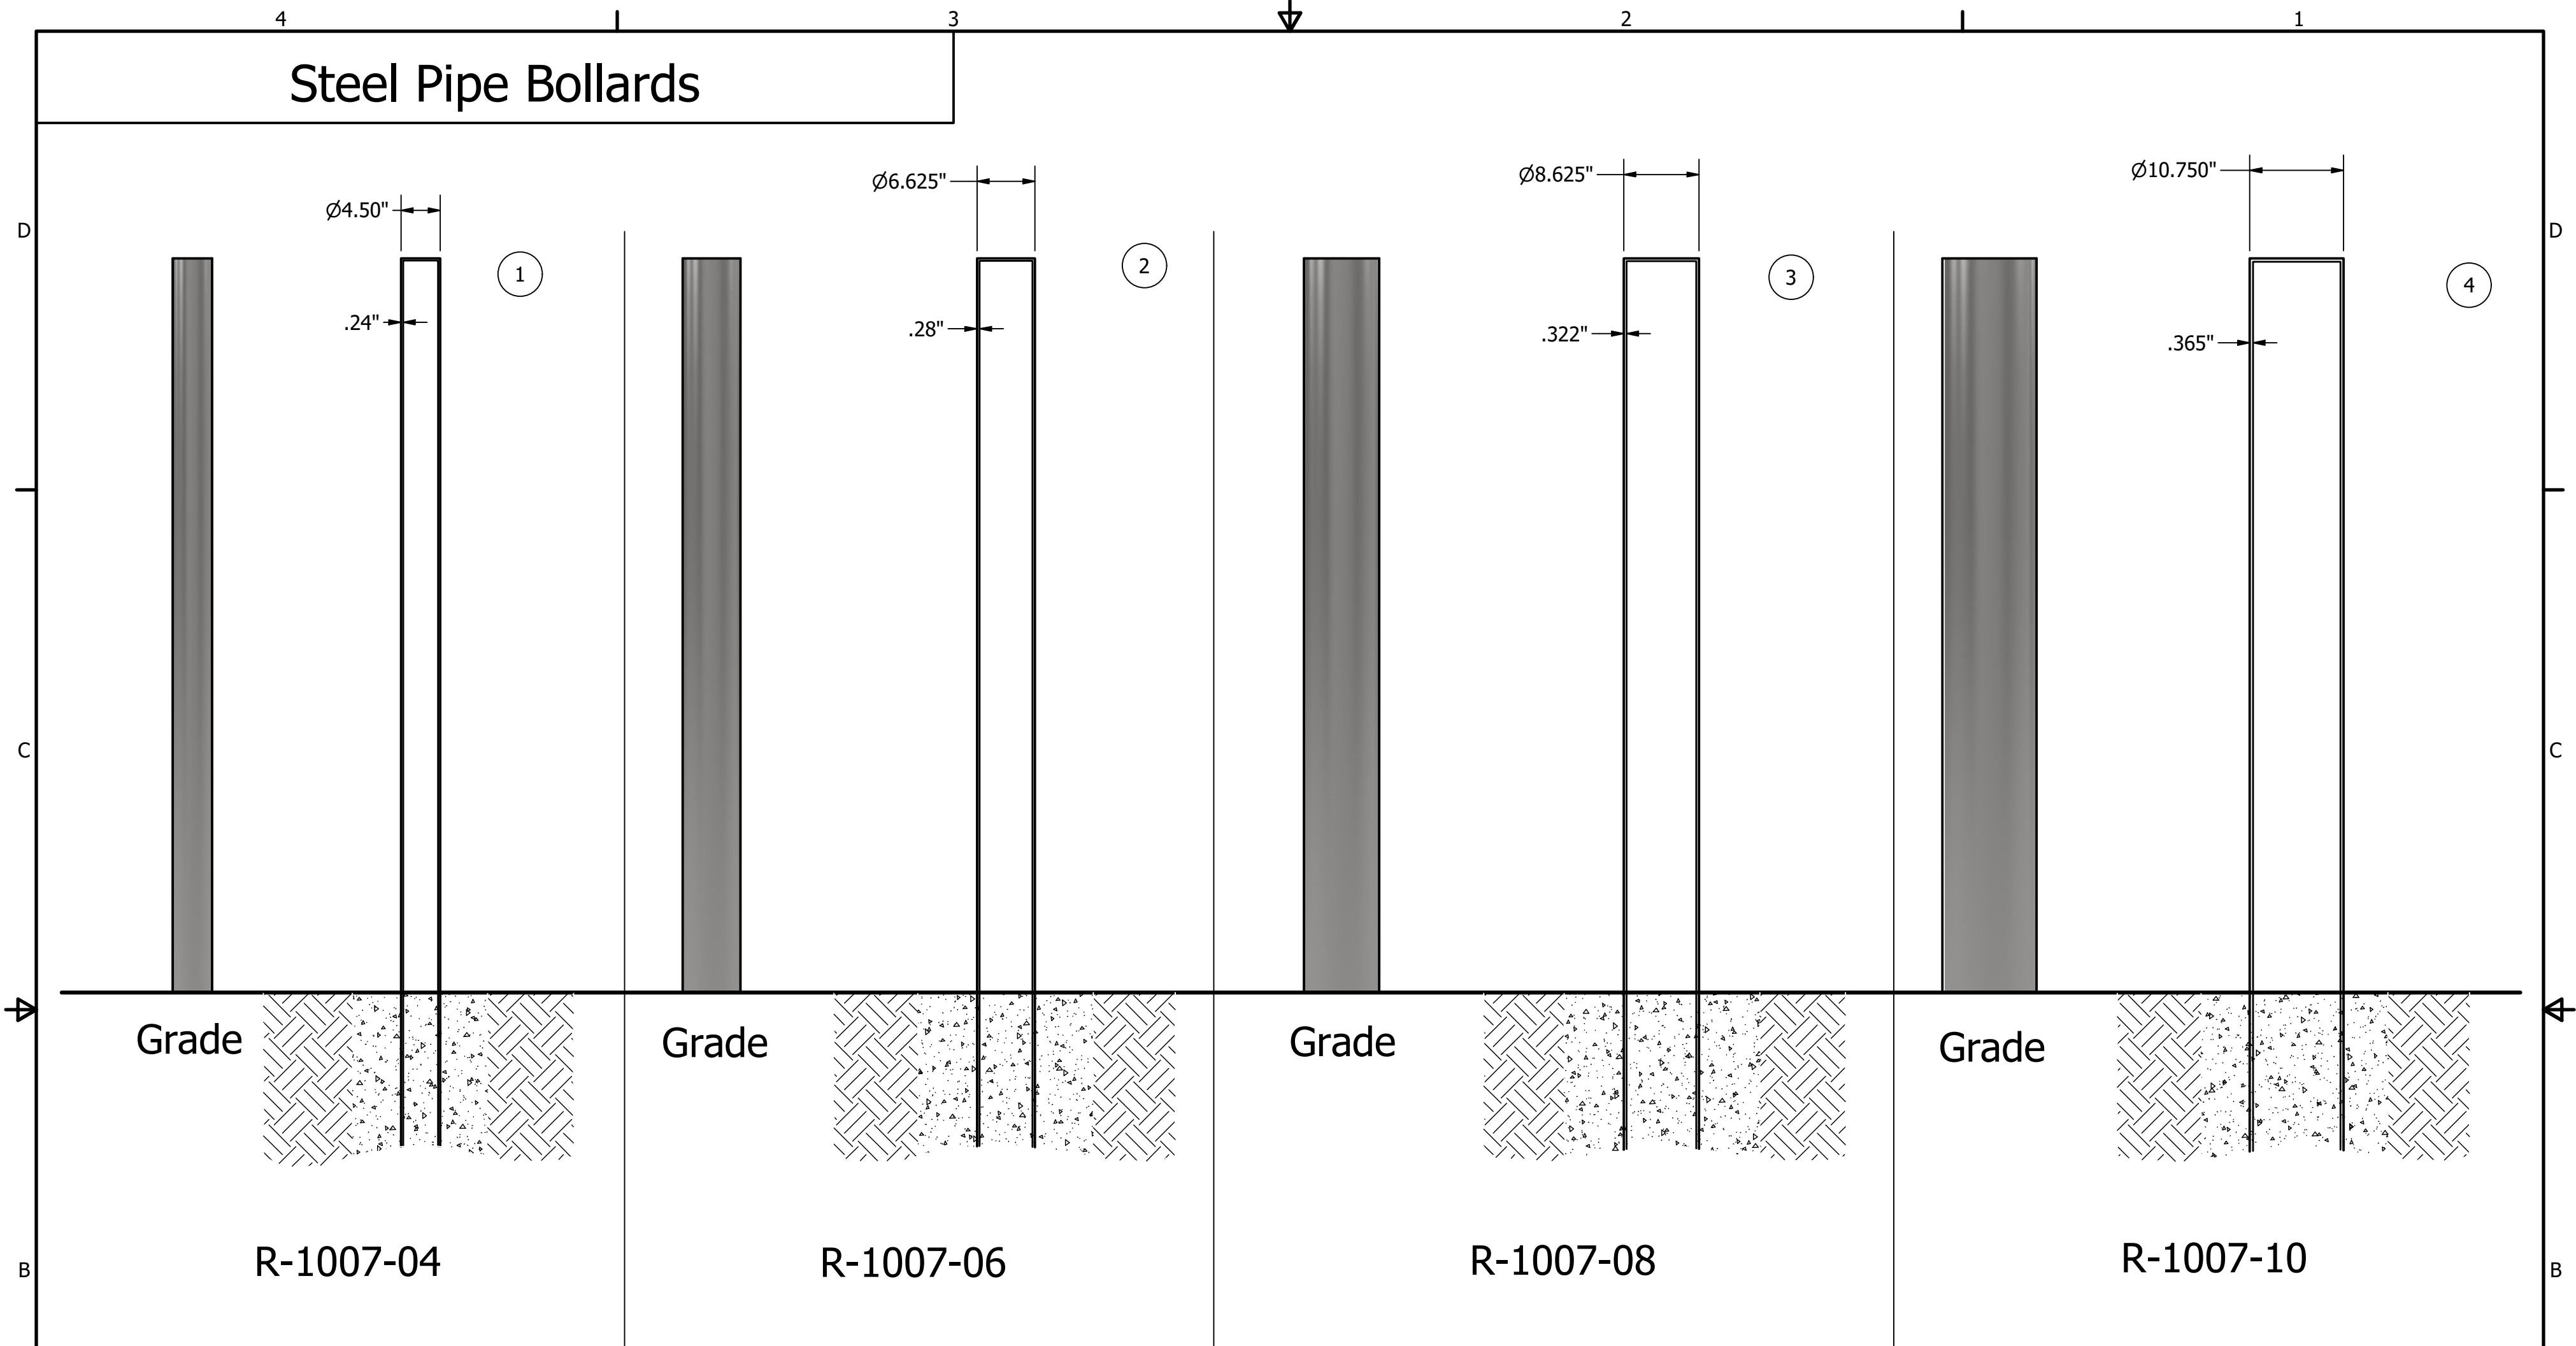

Notes:

1) All steel pipe bollards are 84" long. Installation depth depends on local conditions.

Bollard Covers				
Item	Part Number	(Drawing) Description	Material	Weight
1	R-1007-04	Steel Pipe Bollard	ASTM A500 B Steel	76 lbs
2	R-1007-06	Steel Pipe Bollard	ASTM A500 B Steel	133 lbs
3	R-1007-08	Steel Pipe Bollard	ASTM A500 B Steel	200 lbs
4	R-1007-10	Steel Pipe Bollard	ASTM A500 B Steel	284 lbs

RELIANCE FOUNDRY
— SINCE 1925 —

Unit 207, 6450 - 148 Street, Surrey, BC V3S 7G7, Canada
1-877-789-3245 info@reliance-foundry.com
www.reliance-foundry.com

TITLE
**Steel Bollards, Models
R-1007-04/-06/-08/-10**

SIZE C	DWG NO R-1007-XX	REV A02
------------------	----------------------------	-------------------

NOT TO SCALE SHEET 1 OF 1